


# PLAT MAP


TO ACCOMPANY LEGAL DESCRIPTION  
INGRESS EGRESS ACCESS EASEMENT PARCEL 1

FEBRUARY 2, 2007

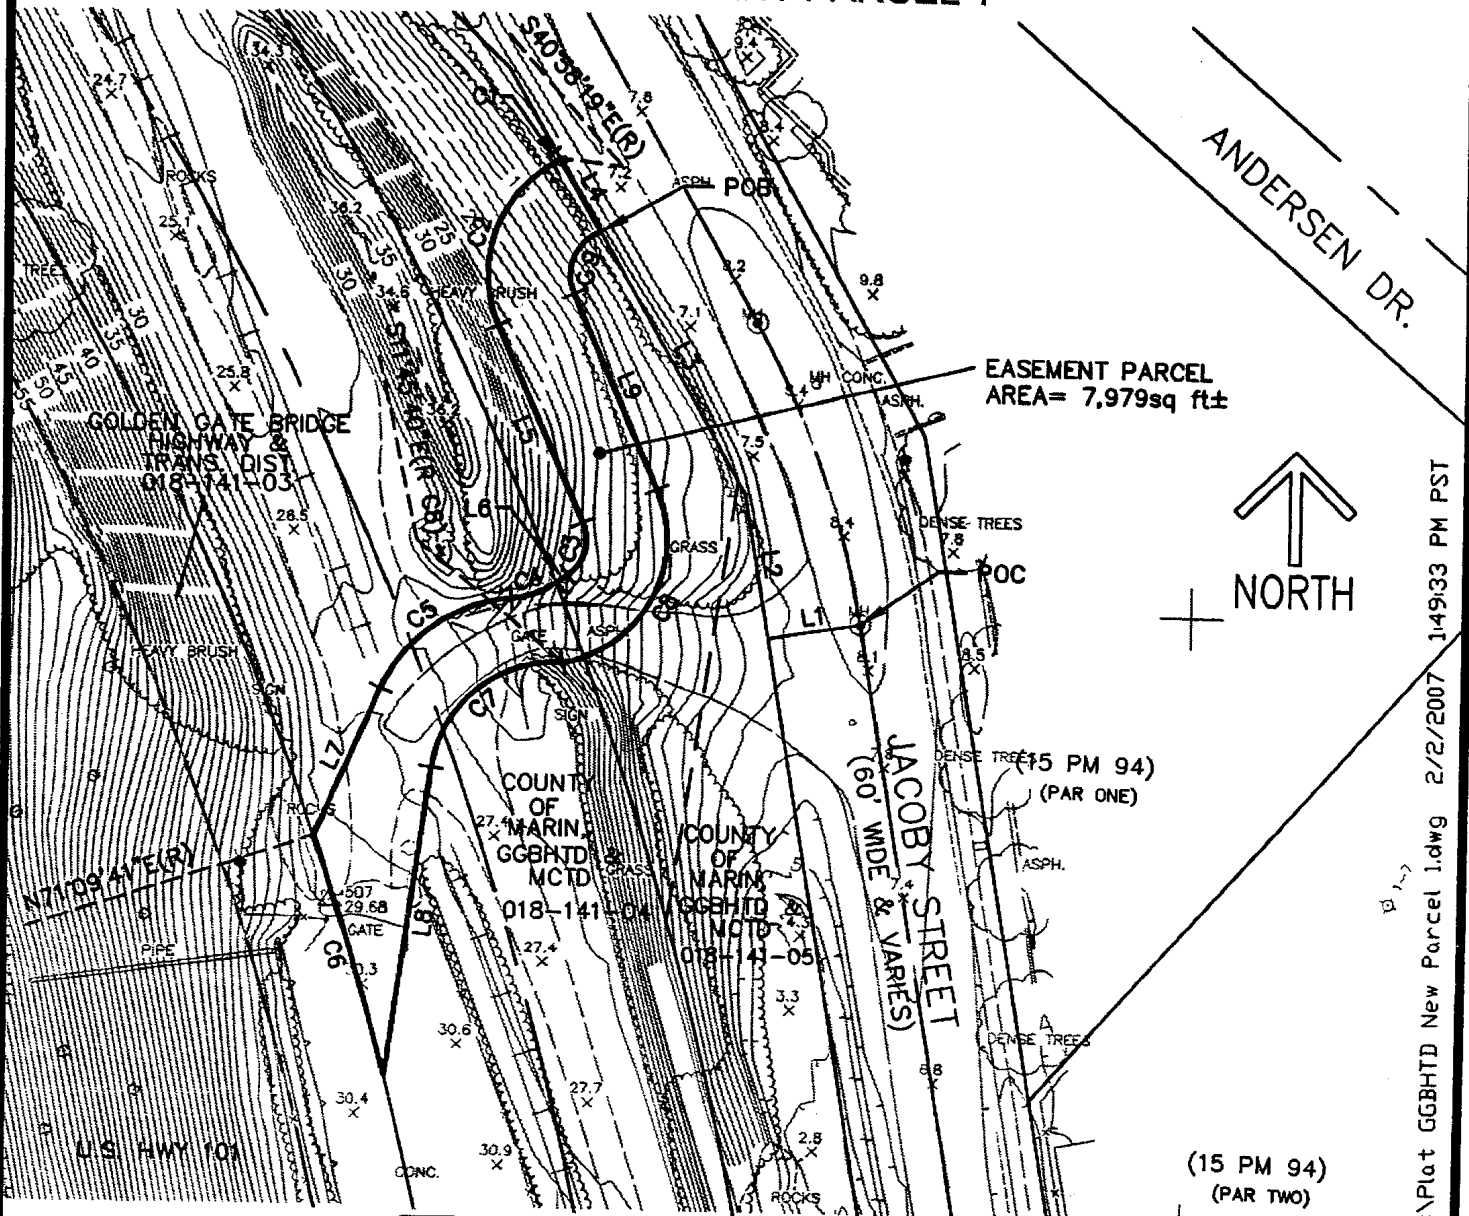

LINE TABLE		
LINE	LENGTH	BEARING
L1	30.00'	S80°15'36"W
L2	47.01'	N09°44'24"W
L3	95.88'	N29°26'28"W
L4	26.47'	N29°26'28"W
L5	68.90'	S23°29'45"E
L6	4.06'	S54°08'43"W
L7	52.16'	S23°32'20"W
L8	101.17'	N07°52'23"E
L9	68.09'	N23°29'45"W

CURVE TABLE			
CURVE	LENGTH	RADIUS	DELTA
C1	2.82'	15.00'	10°45'28"
C2	59.60'	41.00'	83°16'54"
C3	18.97'	14.00'	77°38'28"
C4	15.62'	29.42'	30°25'25"
C5	53.26'	50.00'	61°01'48"
C6	81.15'	1096.21'	4°14'28"
C7	59.12'	40.00'	84°40'39"
C8	72.80'	41.00'	101°44'04"
C9	24.26'	15.00'	92°39'14"

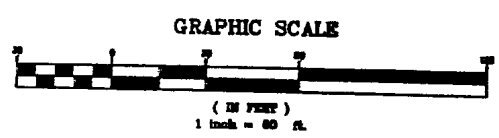

**URS**  
 ENGINEERS ● SURVEYORS ● PLANNERS ● LANDSCAPE ARCHITECTS  
 3440 VINCENT ROAD, PLEASANT HILL, CA 94523  
 (925) 974-1550 FAX: (925) 256-1250


ROW OWNERSHIP  
TO BE CORRECTED

J:\Survey\LDD\2005\_71\plots\Plat GGBHTD New Parcel 1.dwg 2/2/2007 14:53:33 PM PST

# PLAT MAP


FEBRUARY 2, 2007

## TO ACCOMPANY LEGAL DESCRIPTION REVISED INGRESS EGRESS ACCESS EASEMENT PARCEL 2

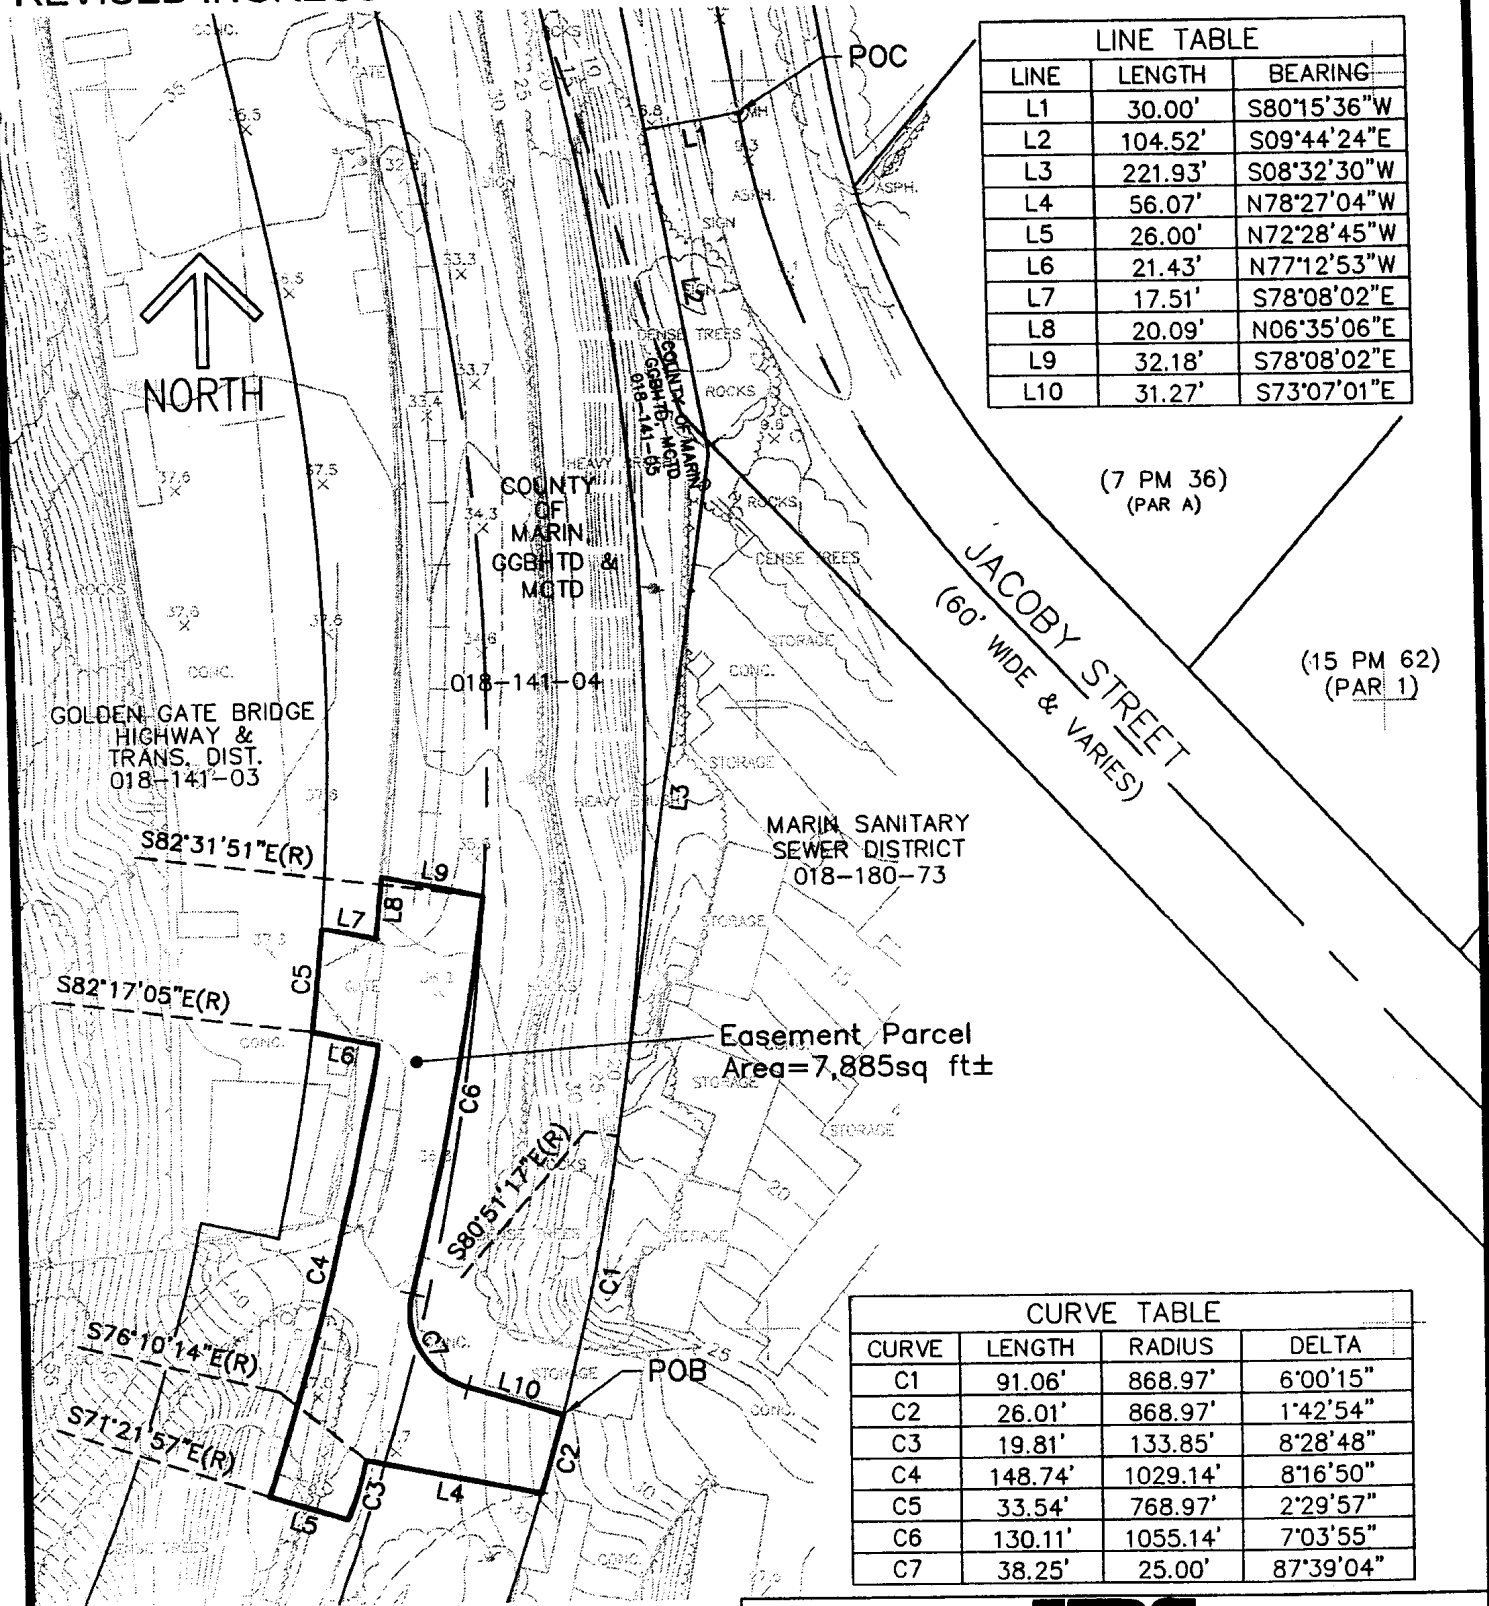

LINE	LENGTH	BEARING
L1	30.00'	S80°15'36"W
L2	104.52'	S09°44'24"E
L3	221.93'	S08°32'30"W
L4	56.07'	N78°27'04"W
L5	26.00'	N72°28'45"W
L6	21.43'	N77°12'53"W
L7	17.51'	S78°08'02"E
L8	20.09'	N06°35'06"E
L9	32.18'	S78°08'02"E
L10	31.27'	S73°07'01"E

CURVE	LENGTH	RADIUS	DELTA
C1	91.06'	868.97'	6°00'15"
C2	26.01'	868.97'	1°42'54"
C3	19.81'	133.85'	8°28'48"
C4	148.74'	1029.14'	8°16'50"
C5	33.54'	768.97'	2°29'57"
C6	130.11'	1055.14'	7°03'55"
C7	38.25'	25.00'	87°39'04"

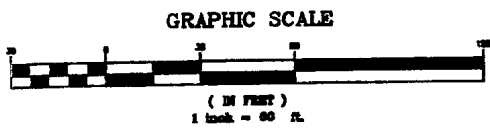

**URS**  
 ENGINEERS ● SURVEYORS ● PLANNERS ● LANDSCAPE ARCHITECTS  
 3440 VINCENT ROAD, PLEASANT HILL, CA 94523  
 (925) 974-1550 FAX: (925) 258-1250

*ROW OWNERSHIP  
TO BE CORRECTED*