


Shipyard Project Activity









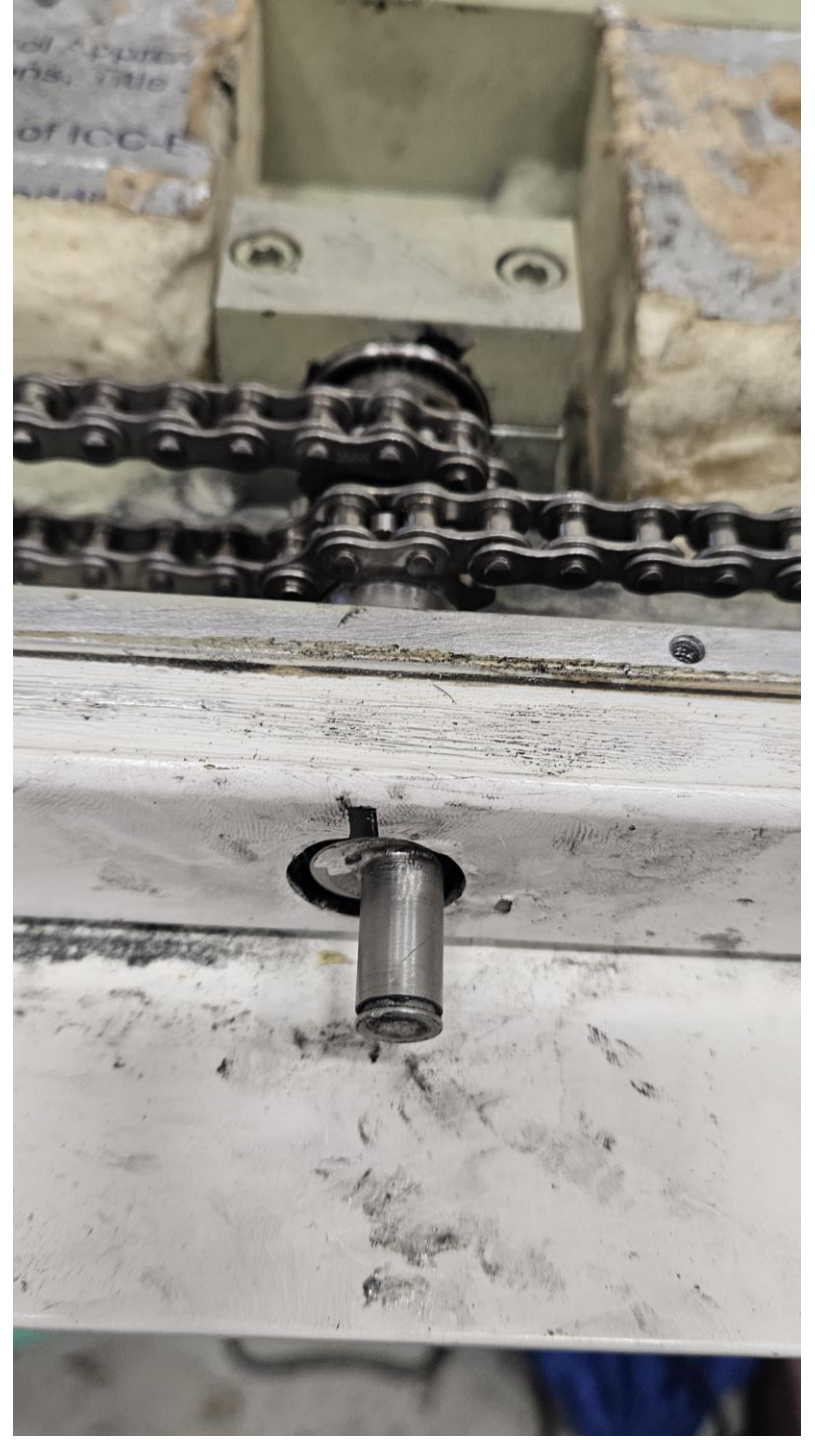





2025 Drydockings

- Sonoma – In Progress
- Napa
- Golden Gate

2026 Drydockings

- Marin
- Del Norte
- Mendocino
- San Francisco

2025 Terminal Projects

- SF Terminal Outer Berth – In Progress
- Larkspur Gangways


2026 Terminal Projects

- SF Terminal Outer Berth (cont.)
- SF Terminal Inner Berth









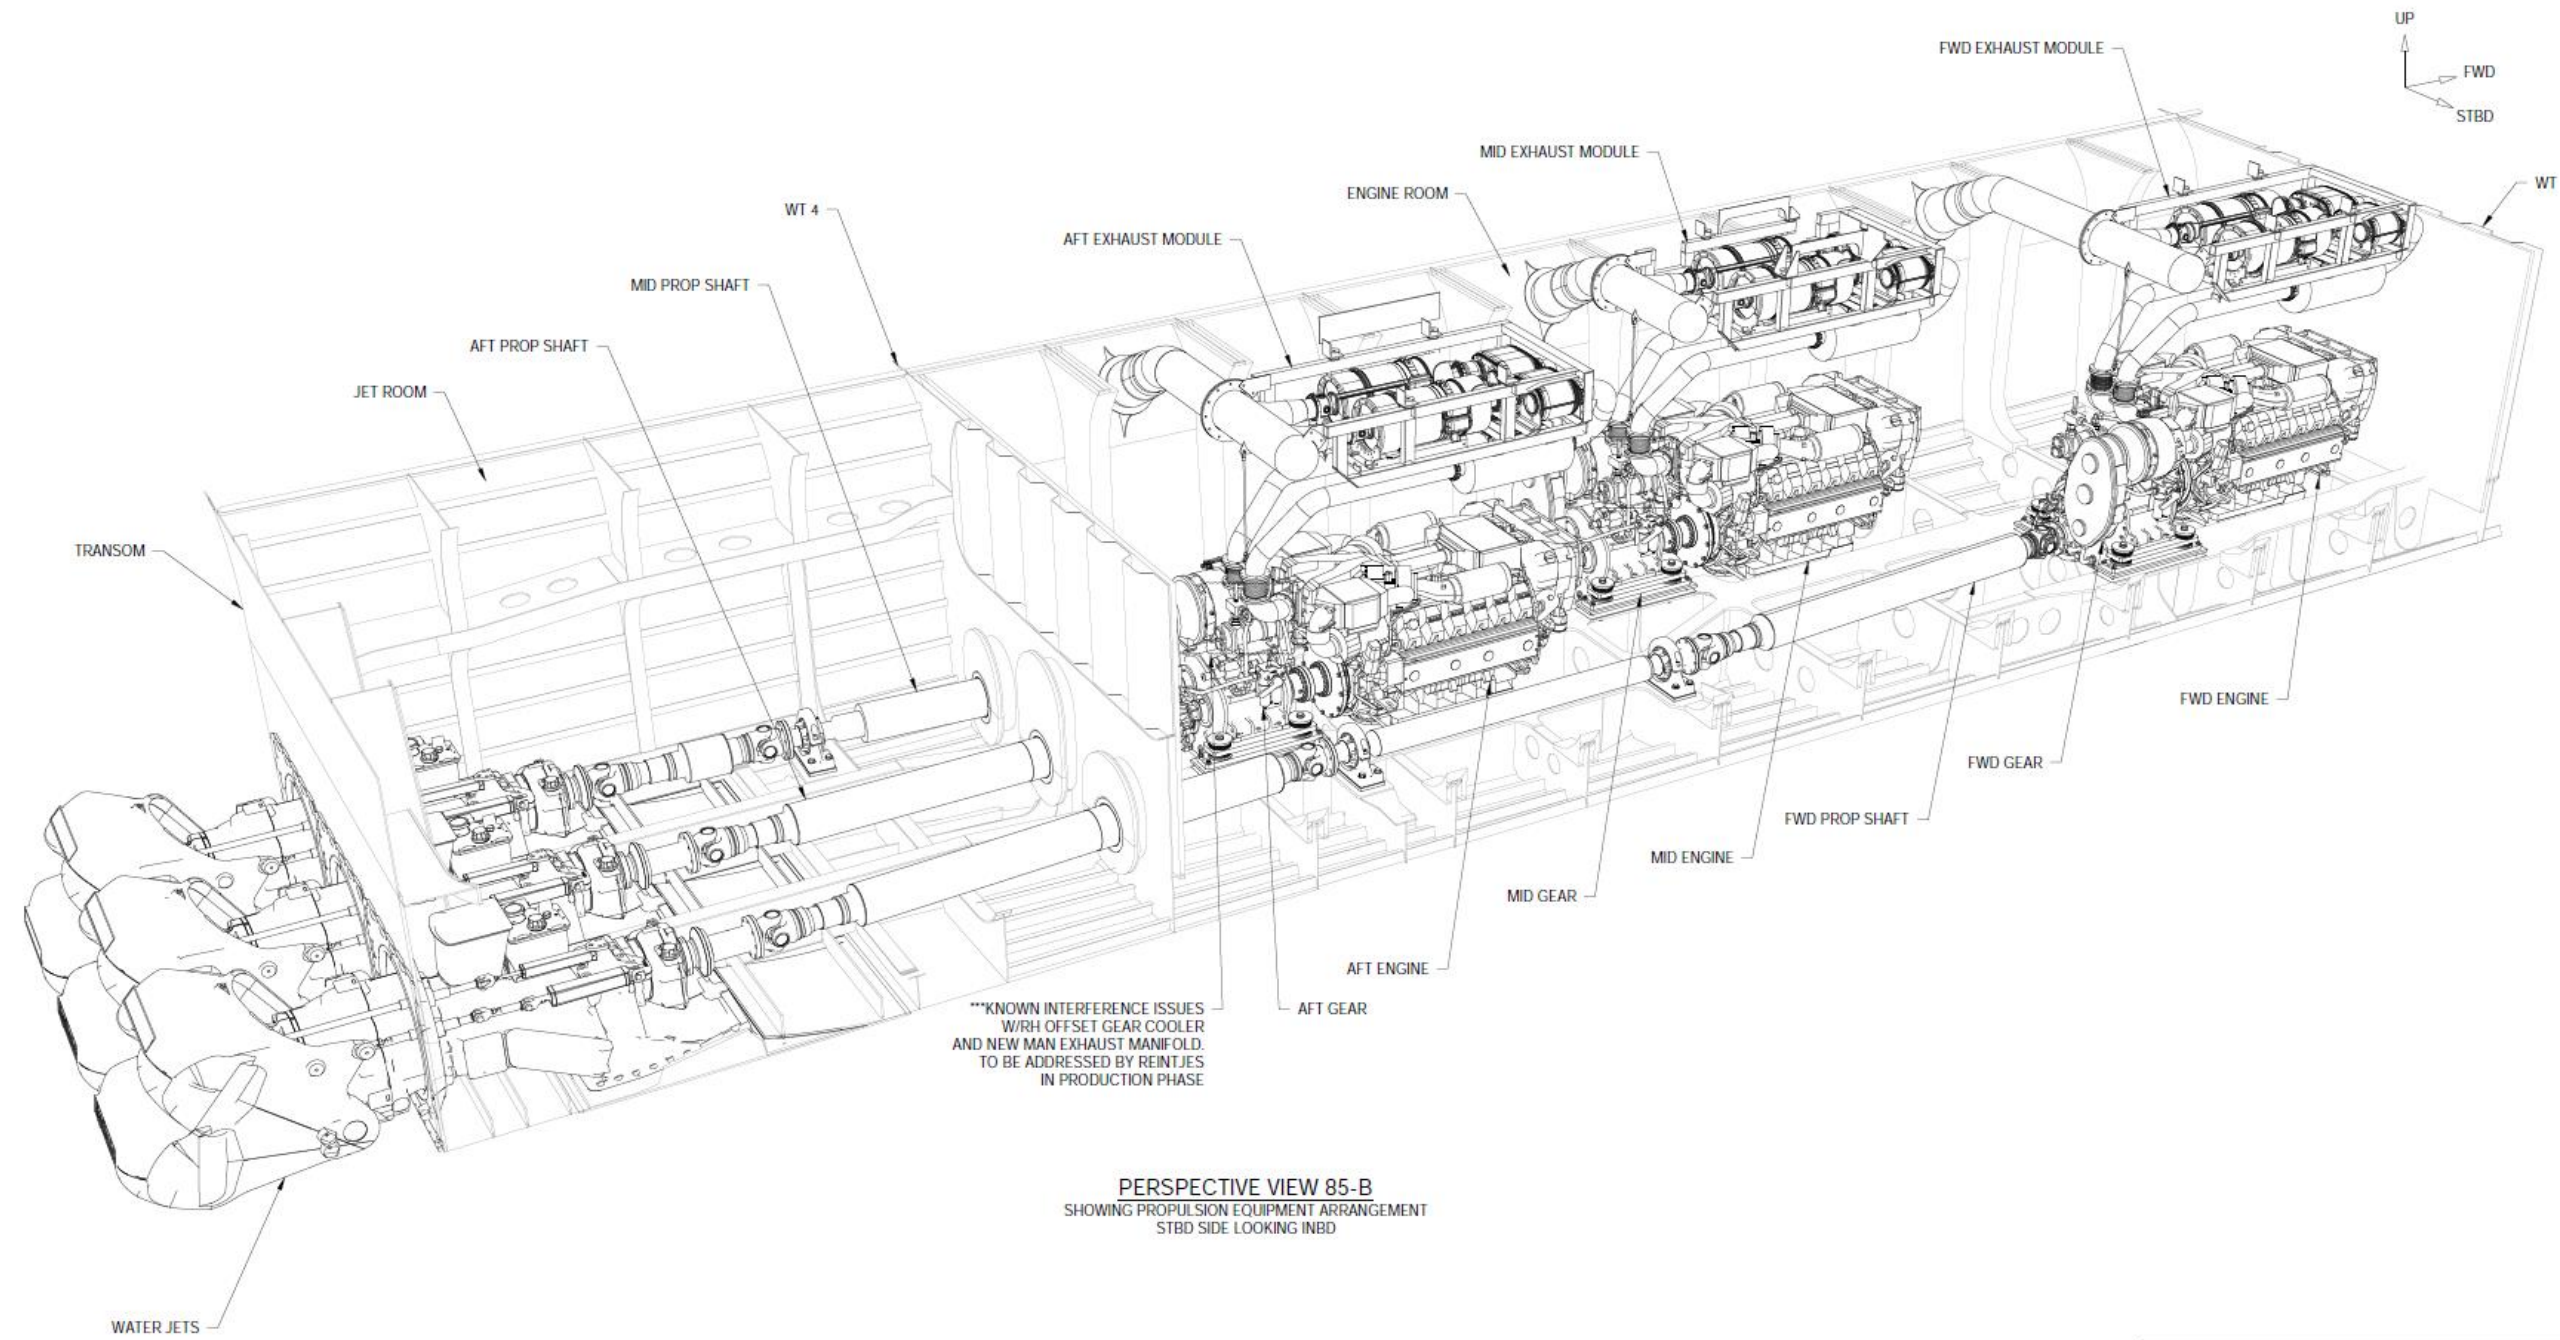


NOTE: STRUCTURAL DESIGN ASSUMES WELDED YIELD STRESS AS QUOTED IN DNV RULES FOR HIGH SPEED, LIGHT CRAFT & NAVAL SURFACE CRAFT, PART 3, CHAPTER 3, SECTION 2, JANUARY 2017.

NOTE: STRUCTURAL DESIGN ASSUMES WELDED YIELD STRESS AS QUOTED IN DNV RULES FOR HIGH SPEED, LIGHT CRAFT & NAVAL SURFACE CRAFT, PART 3, CHAPTER 3, SECTION 2, JANUARY 2017.

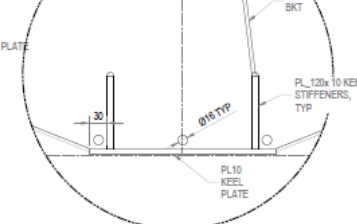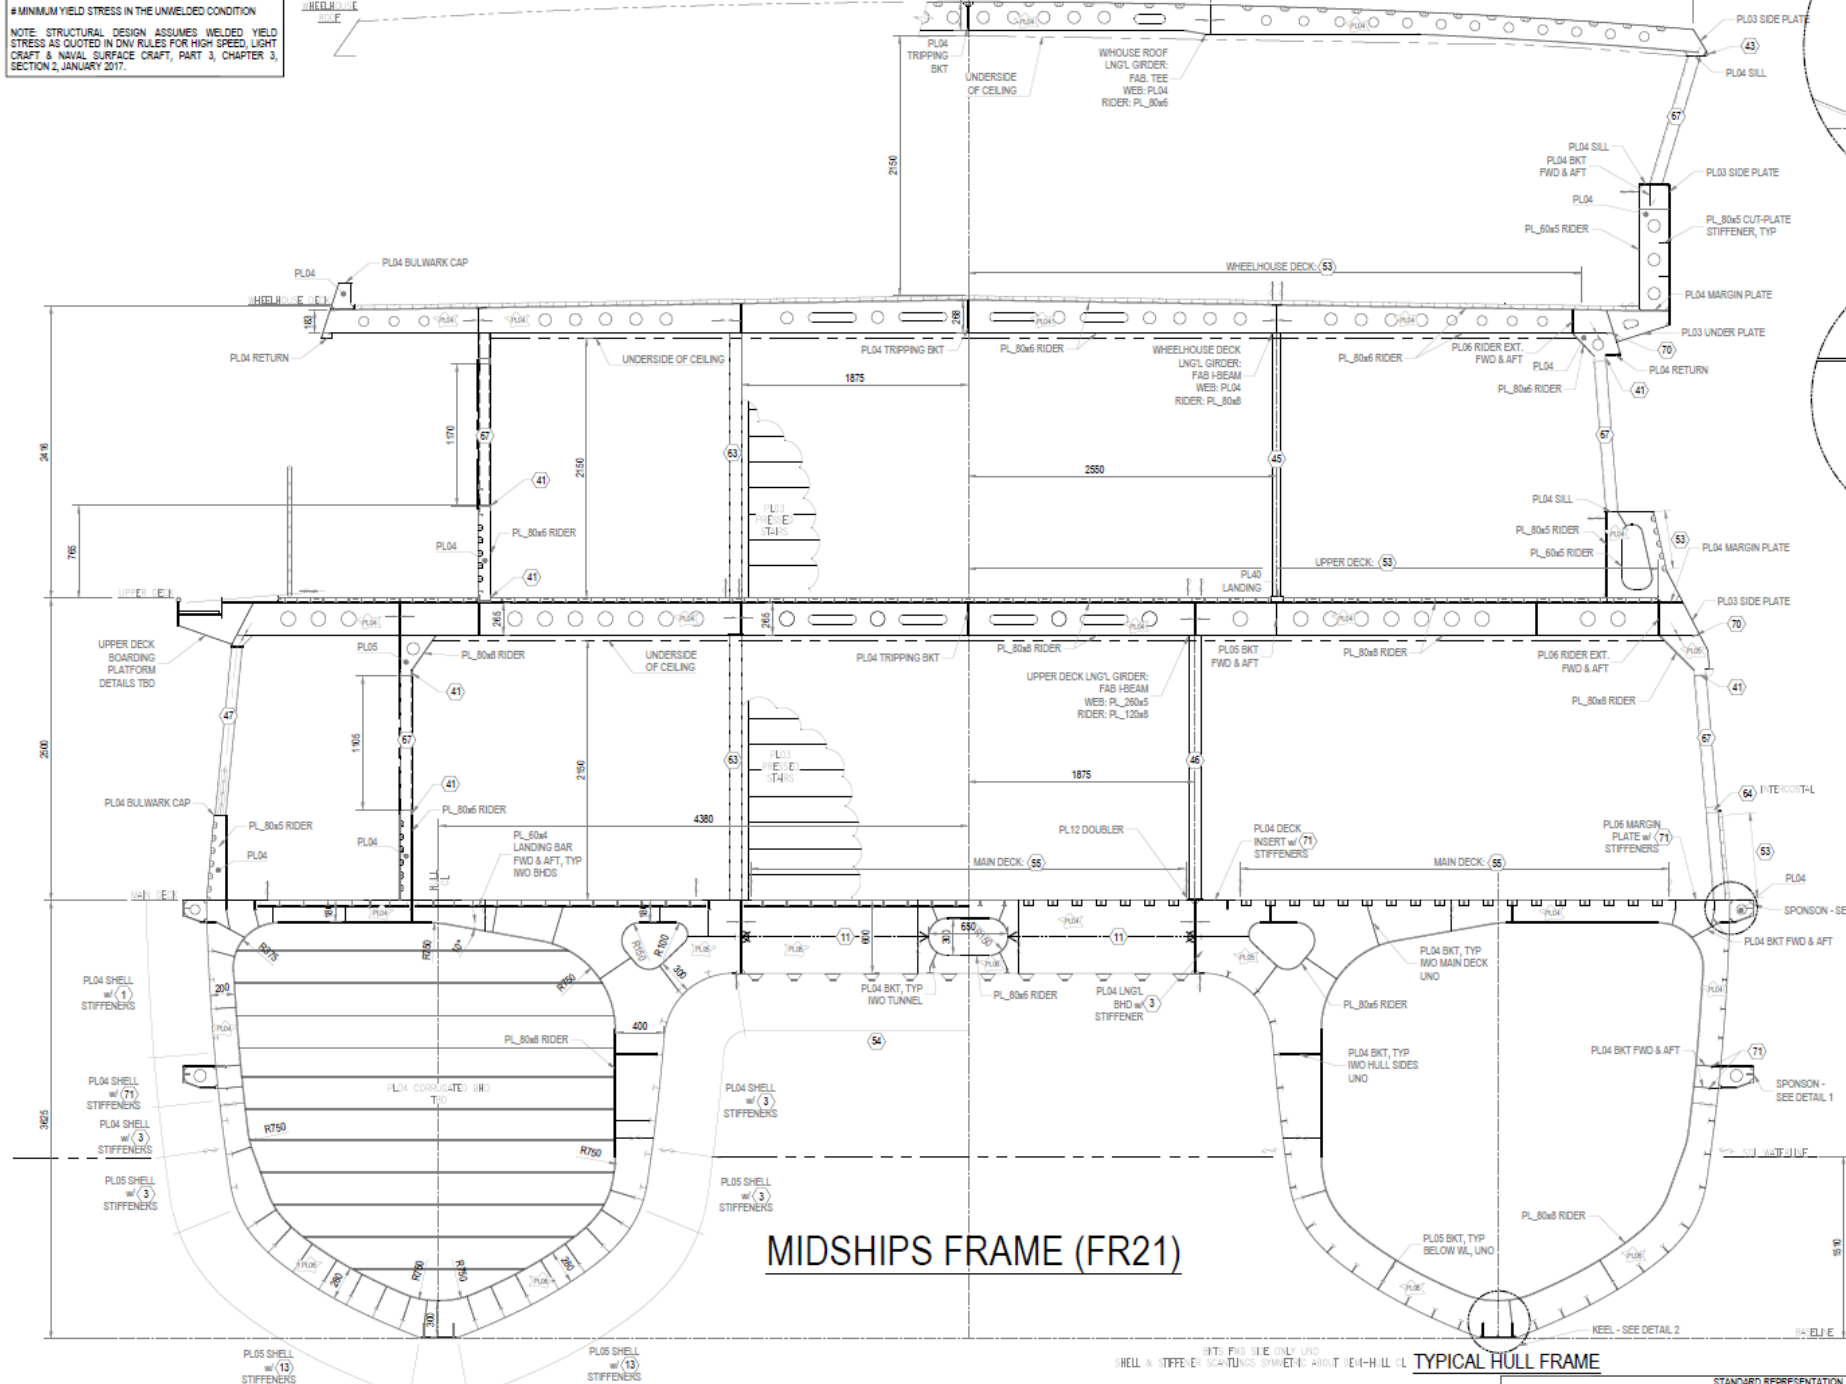


DETAIL 2 - KEEL

SCALE 1:5

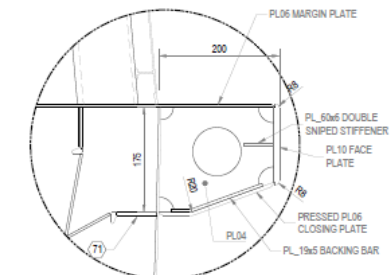

DETAIL 1 - SPONSON

SCALE 1:5

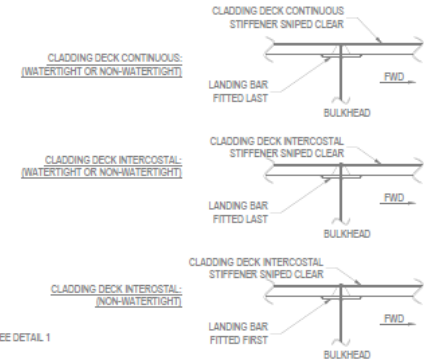

CLADDING BULKHEAD DETAILS

SCALE 1:0

LIWA CLASS 500 PAX FERRY

MIDSHIP SECTION

CL TYPICAL HULL FRAME

STANDARD REPRESENTATION

→ SINGLE SNIPE TERMINATION

SIZE	CAGE CODE	DRAWING NO.	REV
------	-----------	-------------	-----